

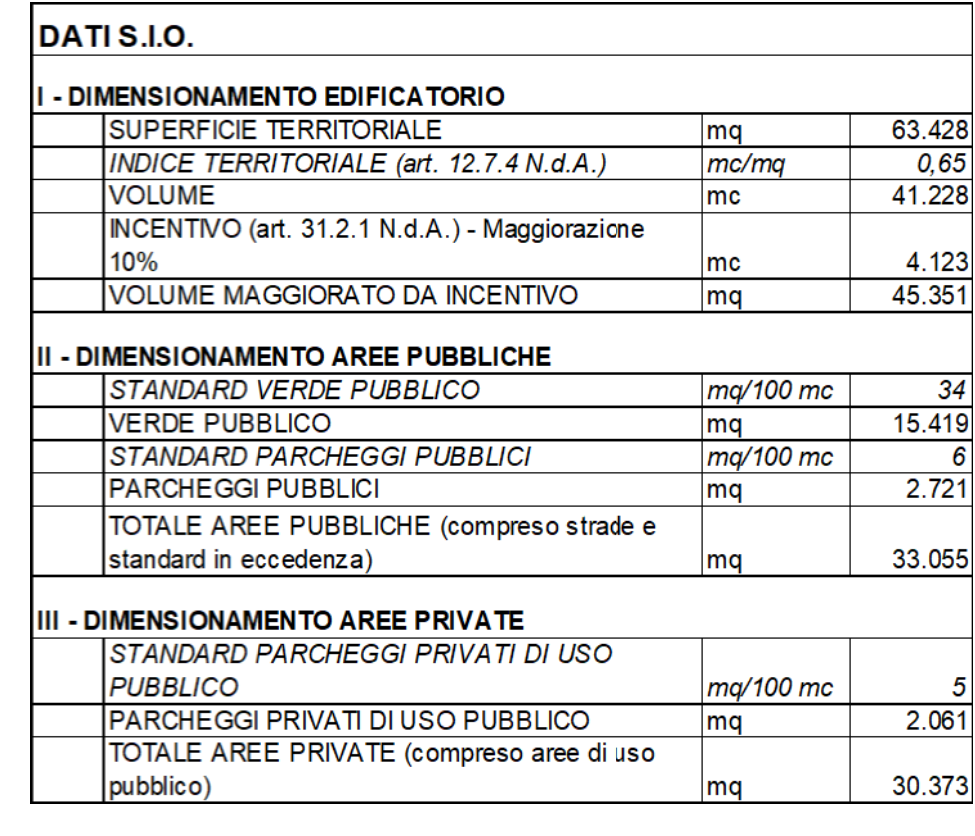
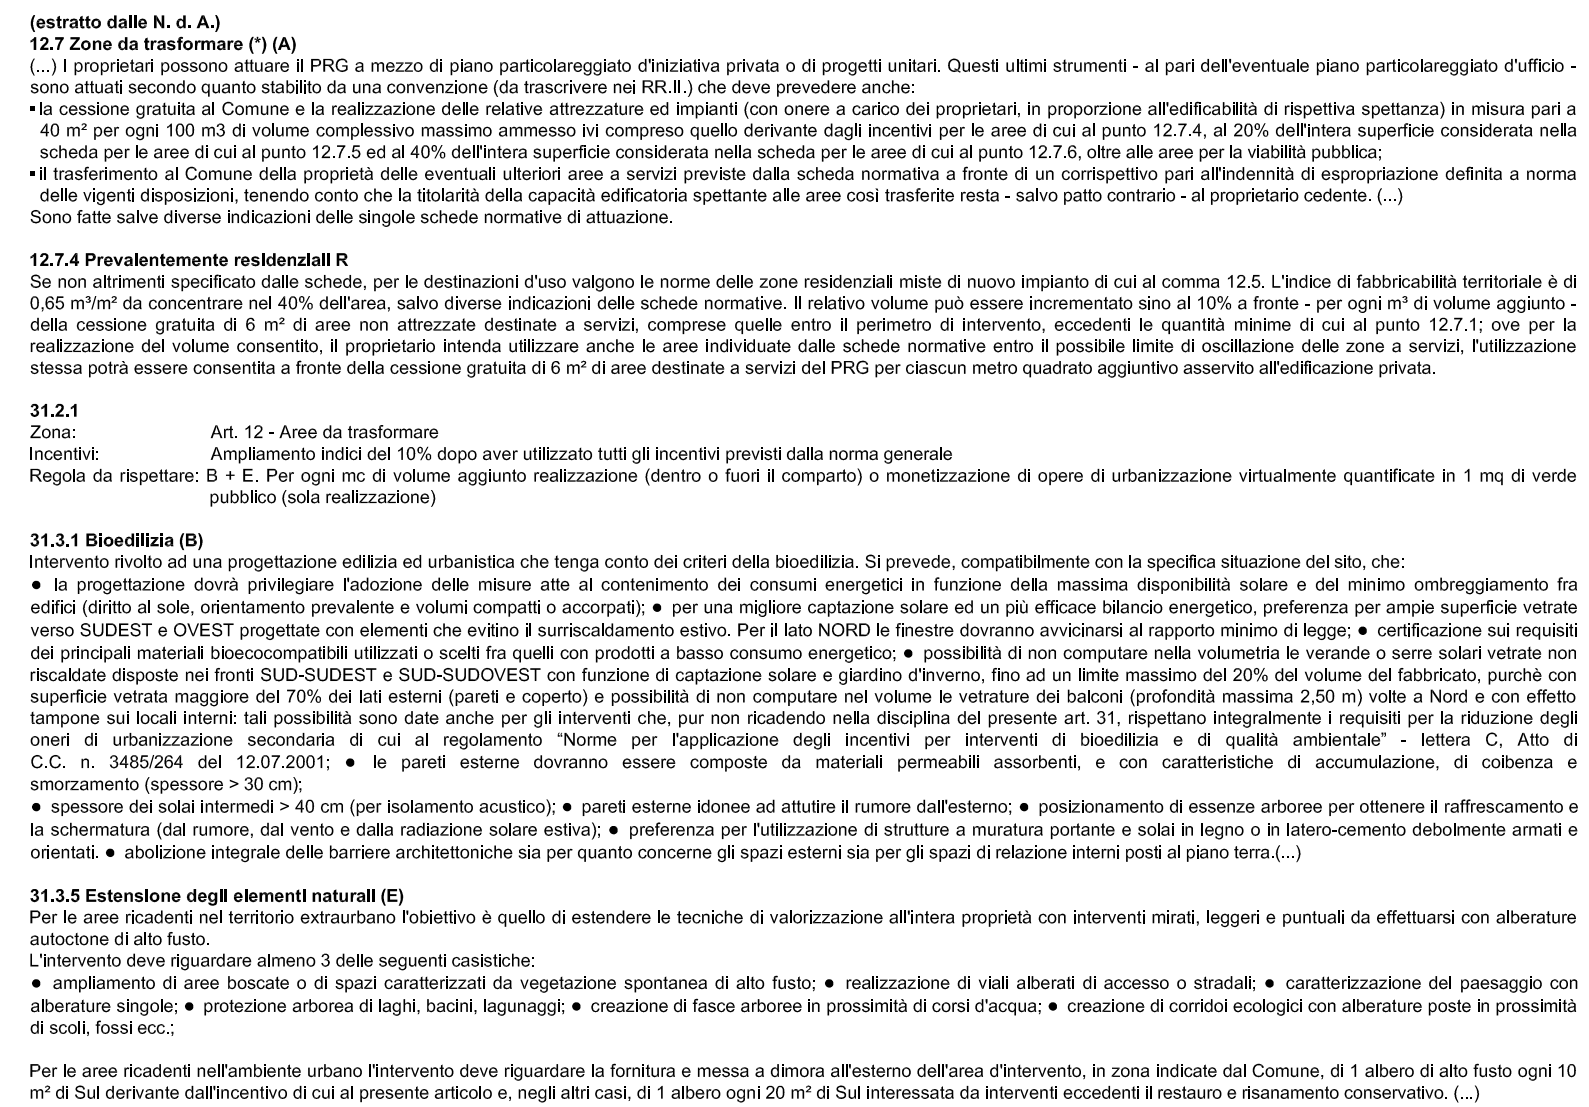


ESTRATTO DEL P.R.G. PREVIGENTE - scala 1:5000

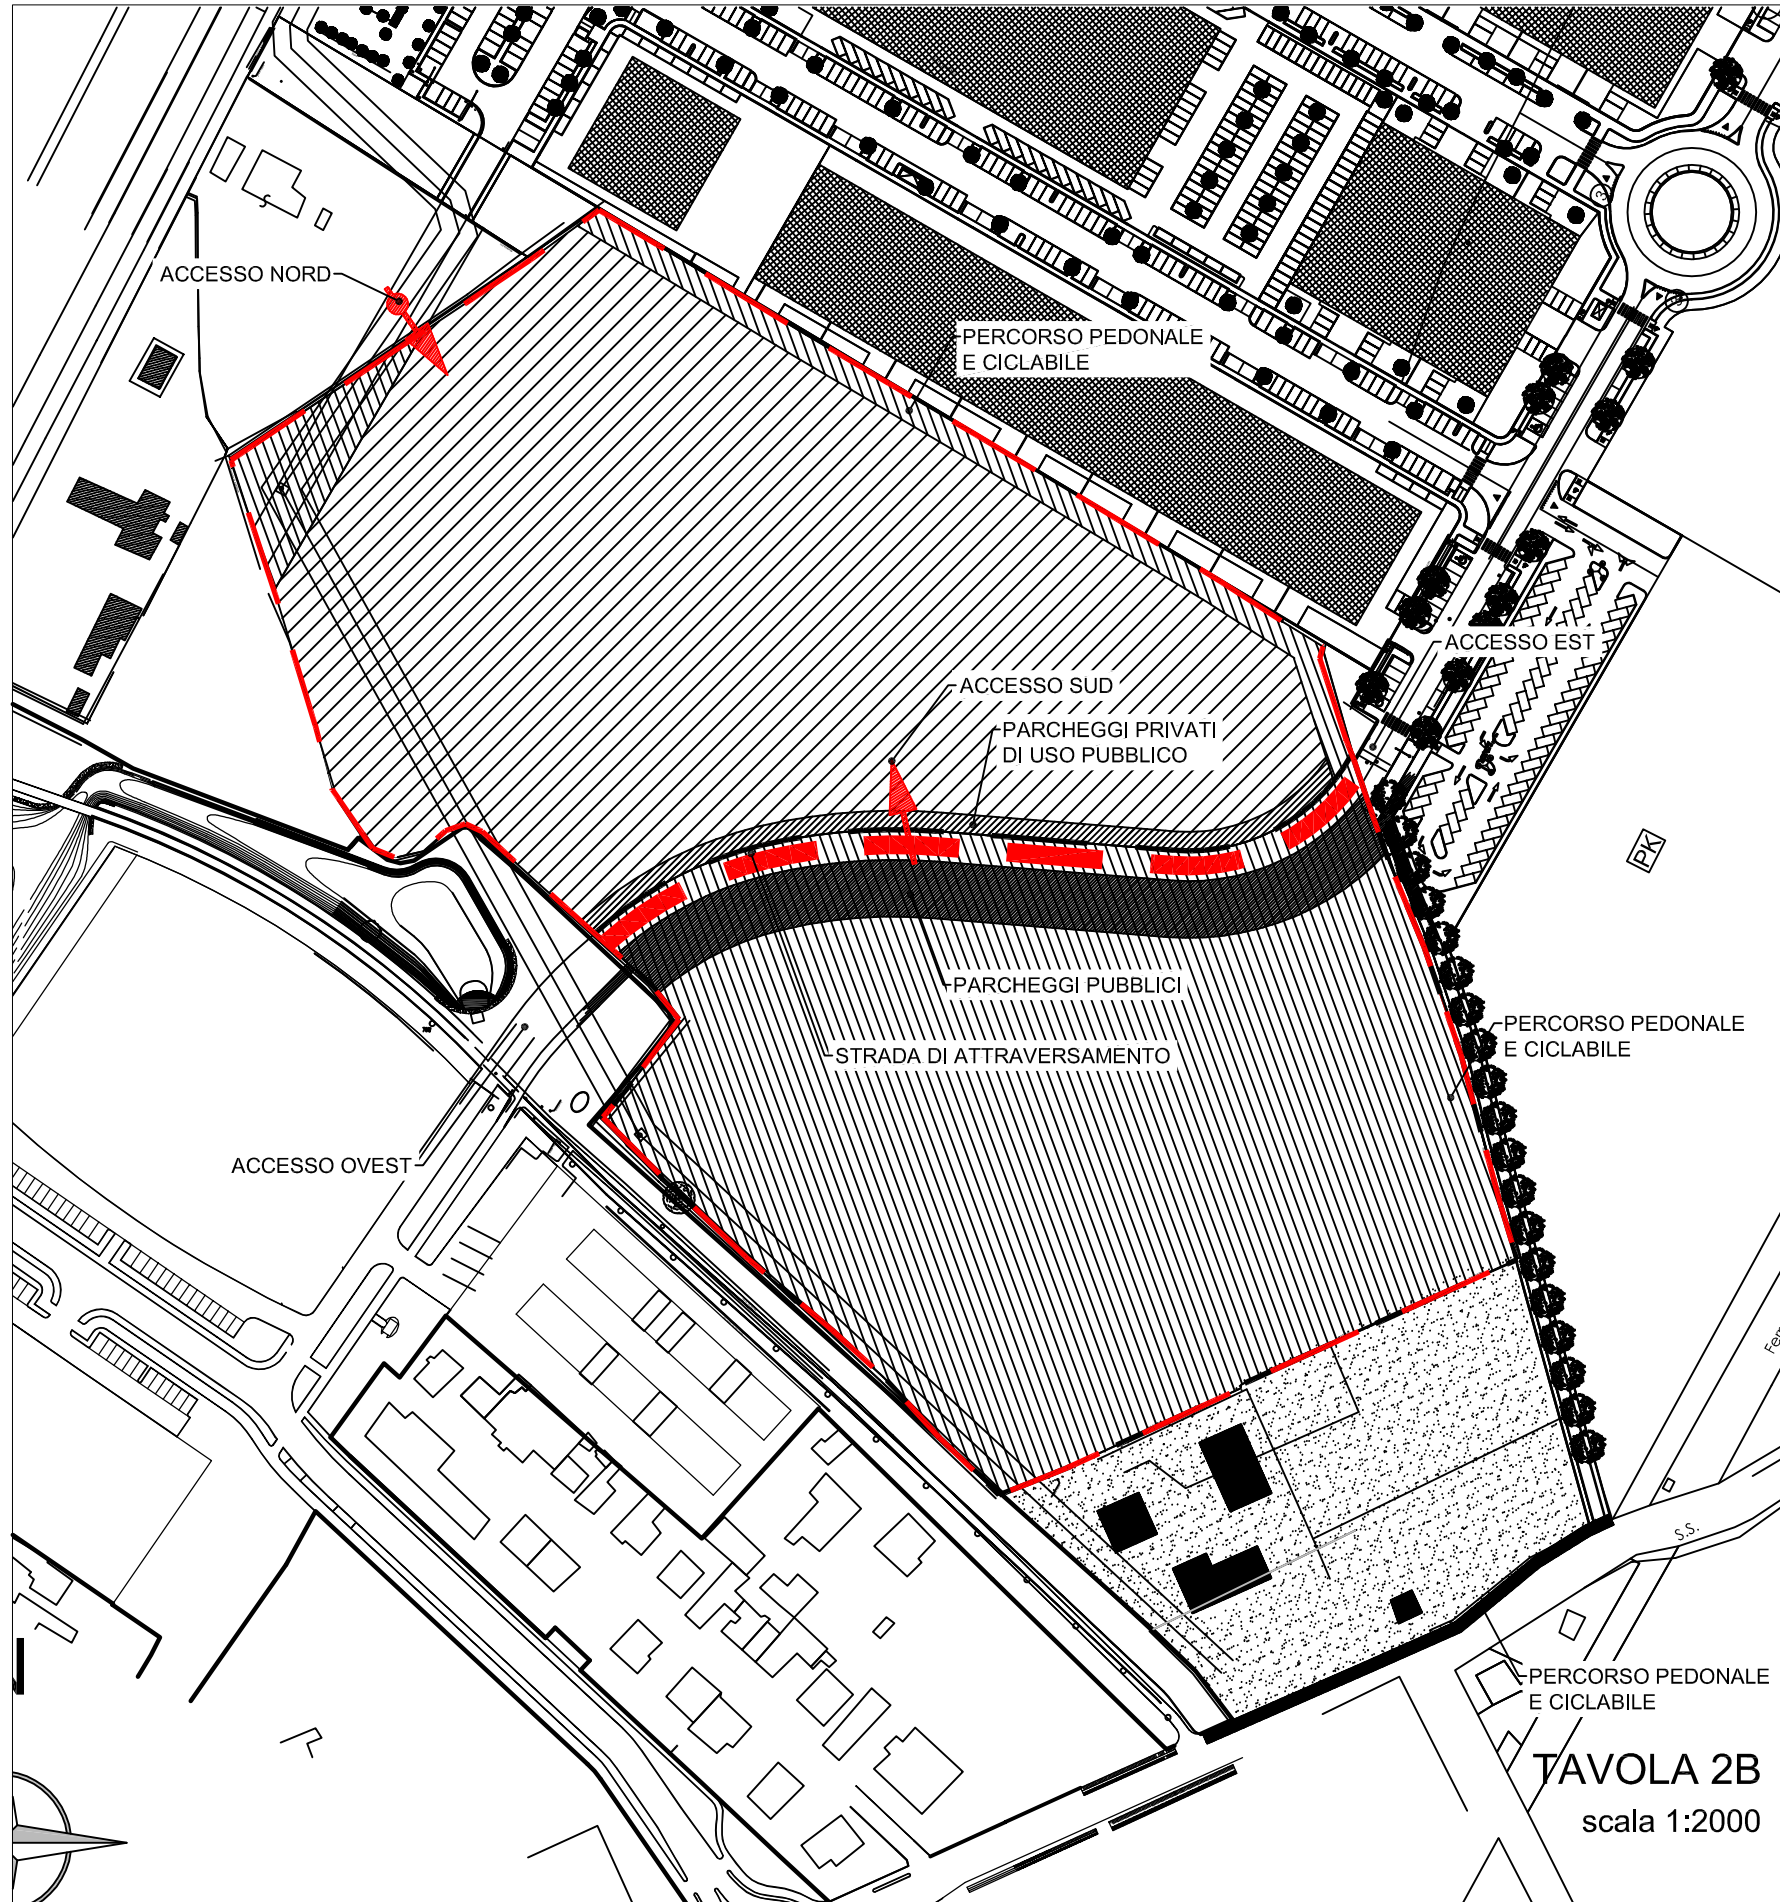

SCHEDA DI P.R.G. n° 160 - scala 1:5000

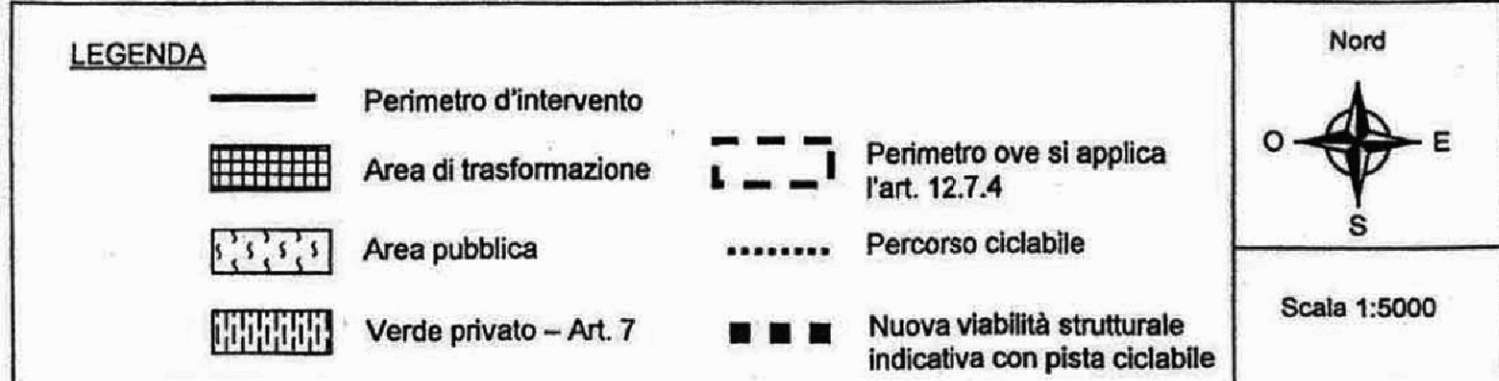

SF01

